


A

B

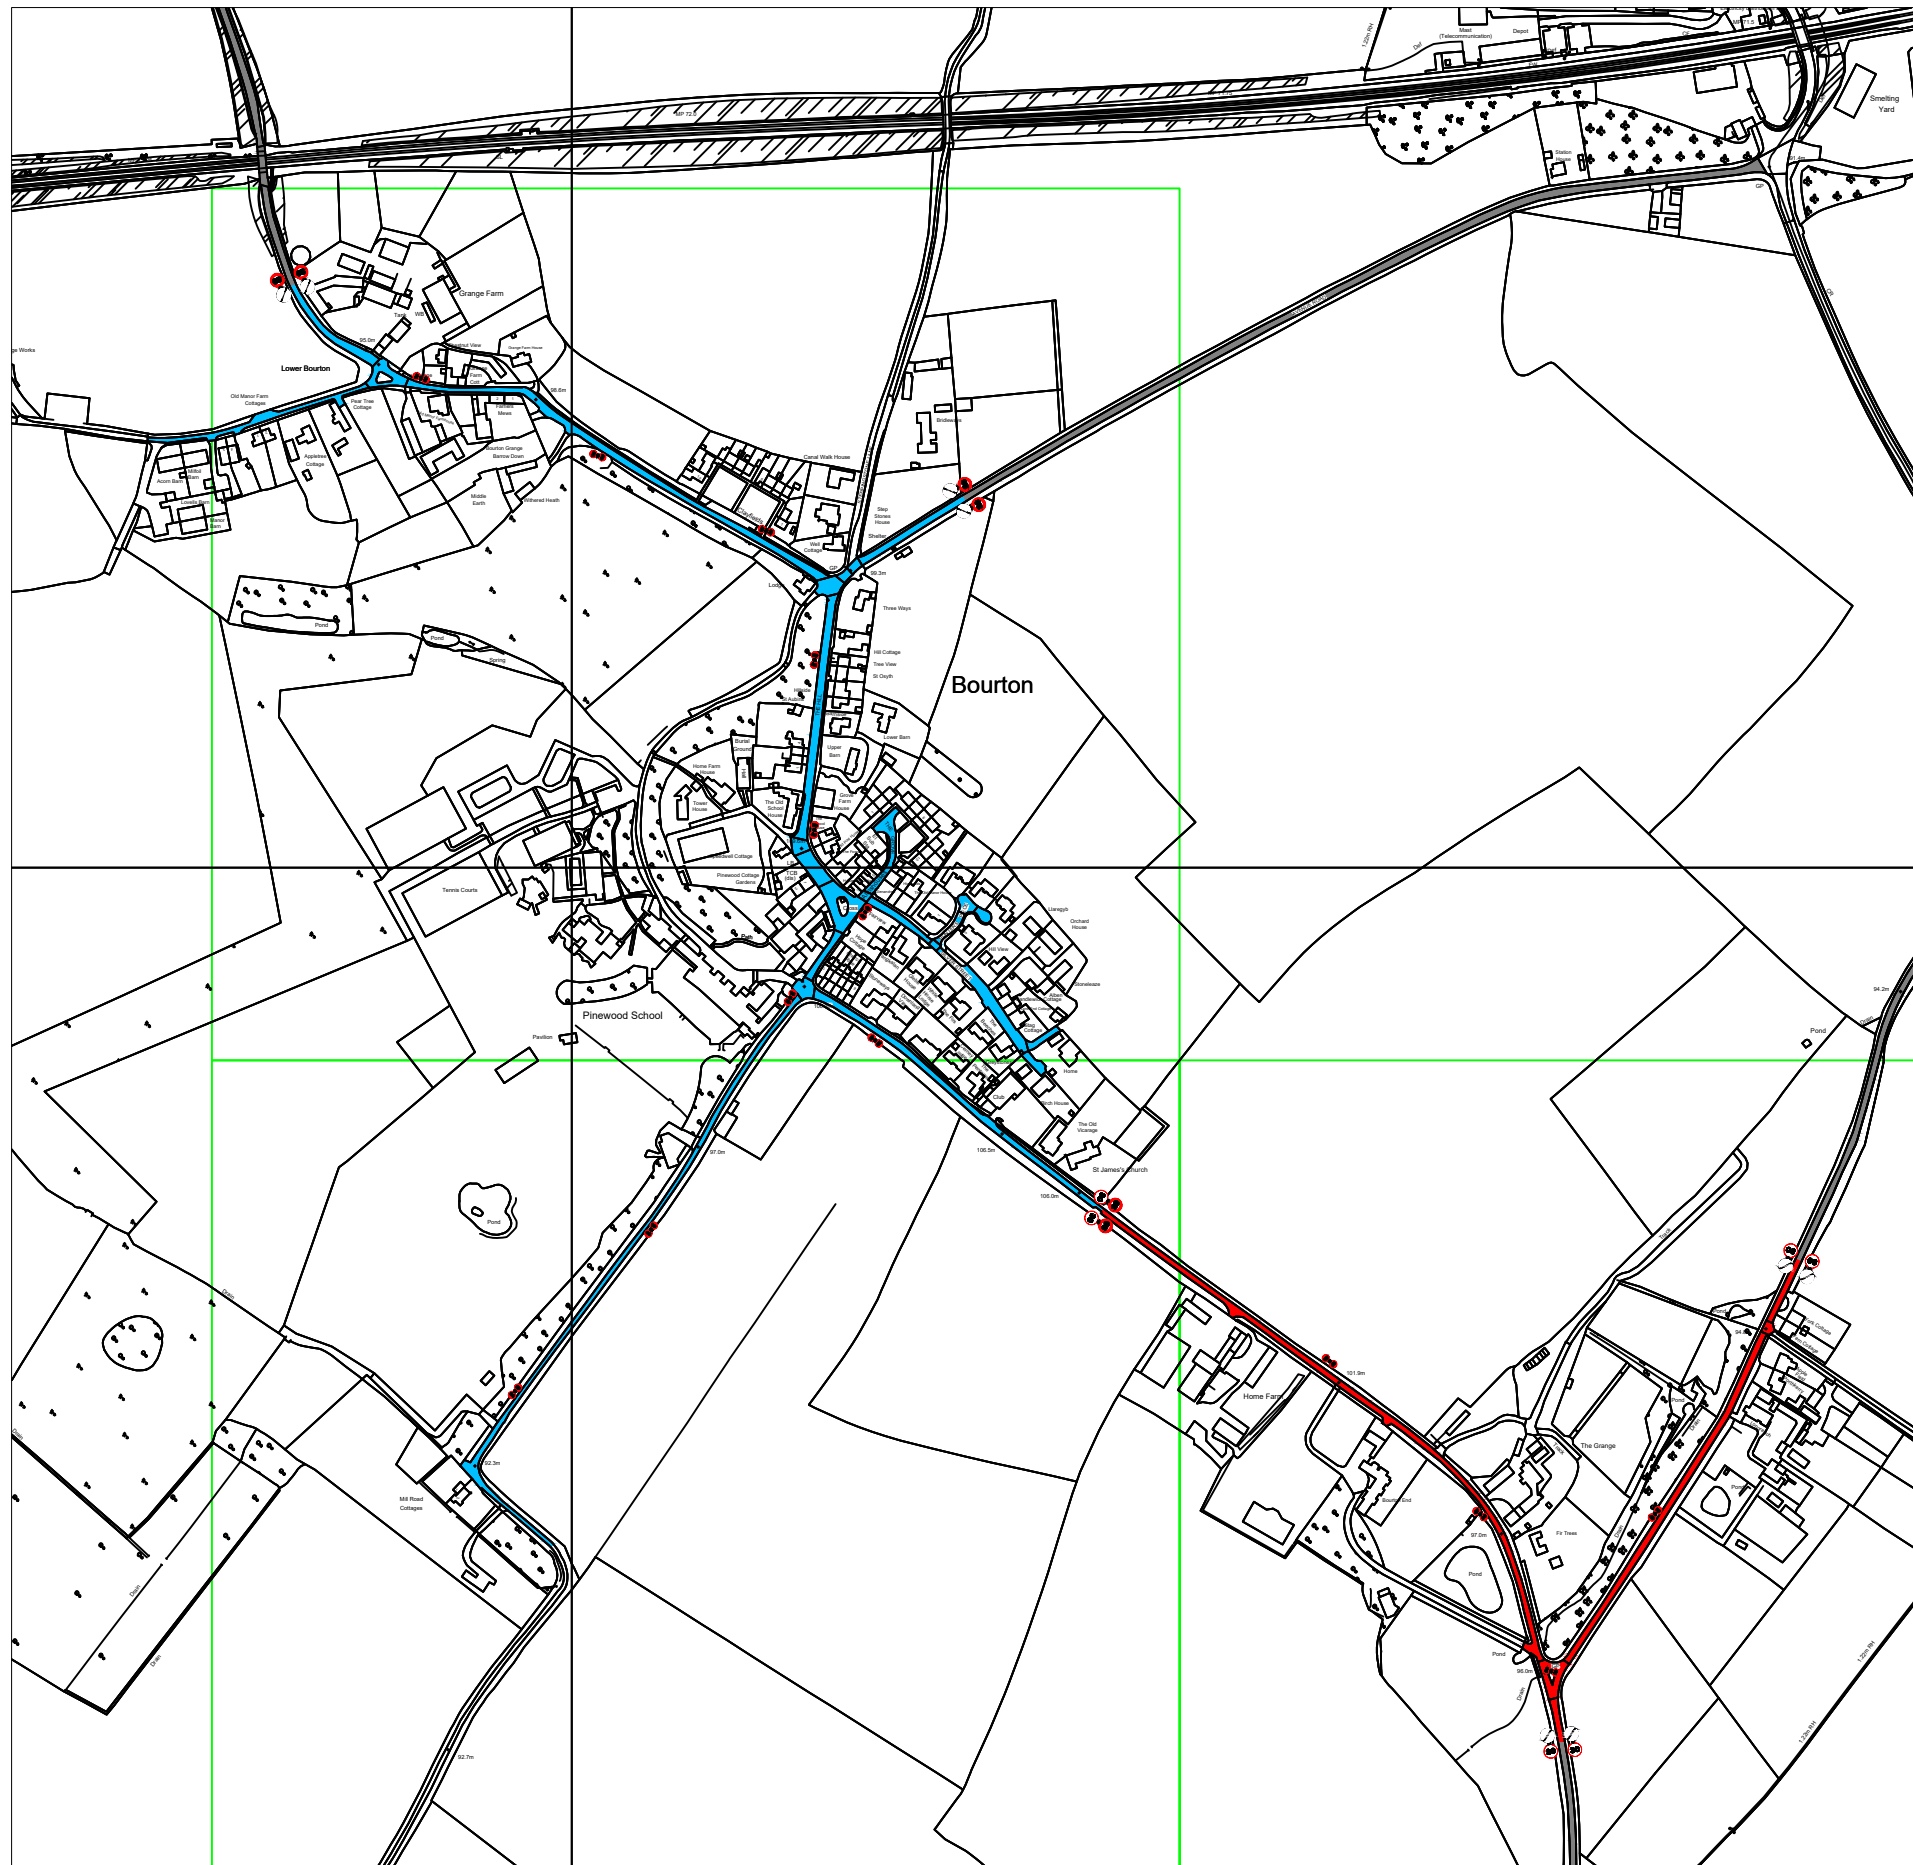

Bourton Overview

Revision 1.0

Legend	
Proposed 20	
Existing 20	
Not within Highway Boundary	
Proposed 30	
Existing 40	
Existing 50	
Existing NSL	
Not Public Highway	

© Crown Copyright and Database rights 10023343 2017

Rev.	Date	Purpose of revision	Drawn	Checked	Approved
1.0	26.08.22	First Draft	C,R		



Owen Jenkins
 Director for Infrastructure Delivery
 Communities
 Oxfordshire County Council
 County Hall
 New Road
 Oxford
 OX1 1ND
 Tel: 0845 310 1111

Project title: Bourton 20mph Scheme

Drawing title: Bourton 20mph Scheme Overview

Drawing Status

Scale @ A3	Drawn by: C,R	Checked by	Approved by
	Date drawn 26.08.22	Date checked	Date approved


Oxfordshire Project No. & File Ref

Drawing No. 1.0

Revision 1.0

1

2

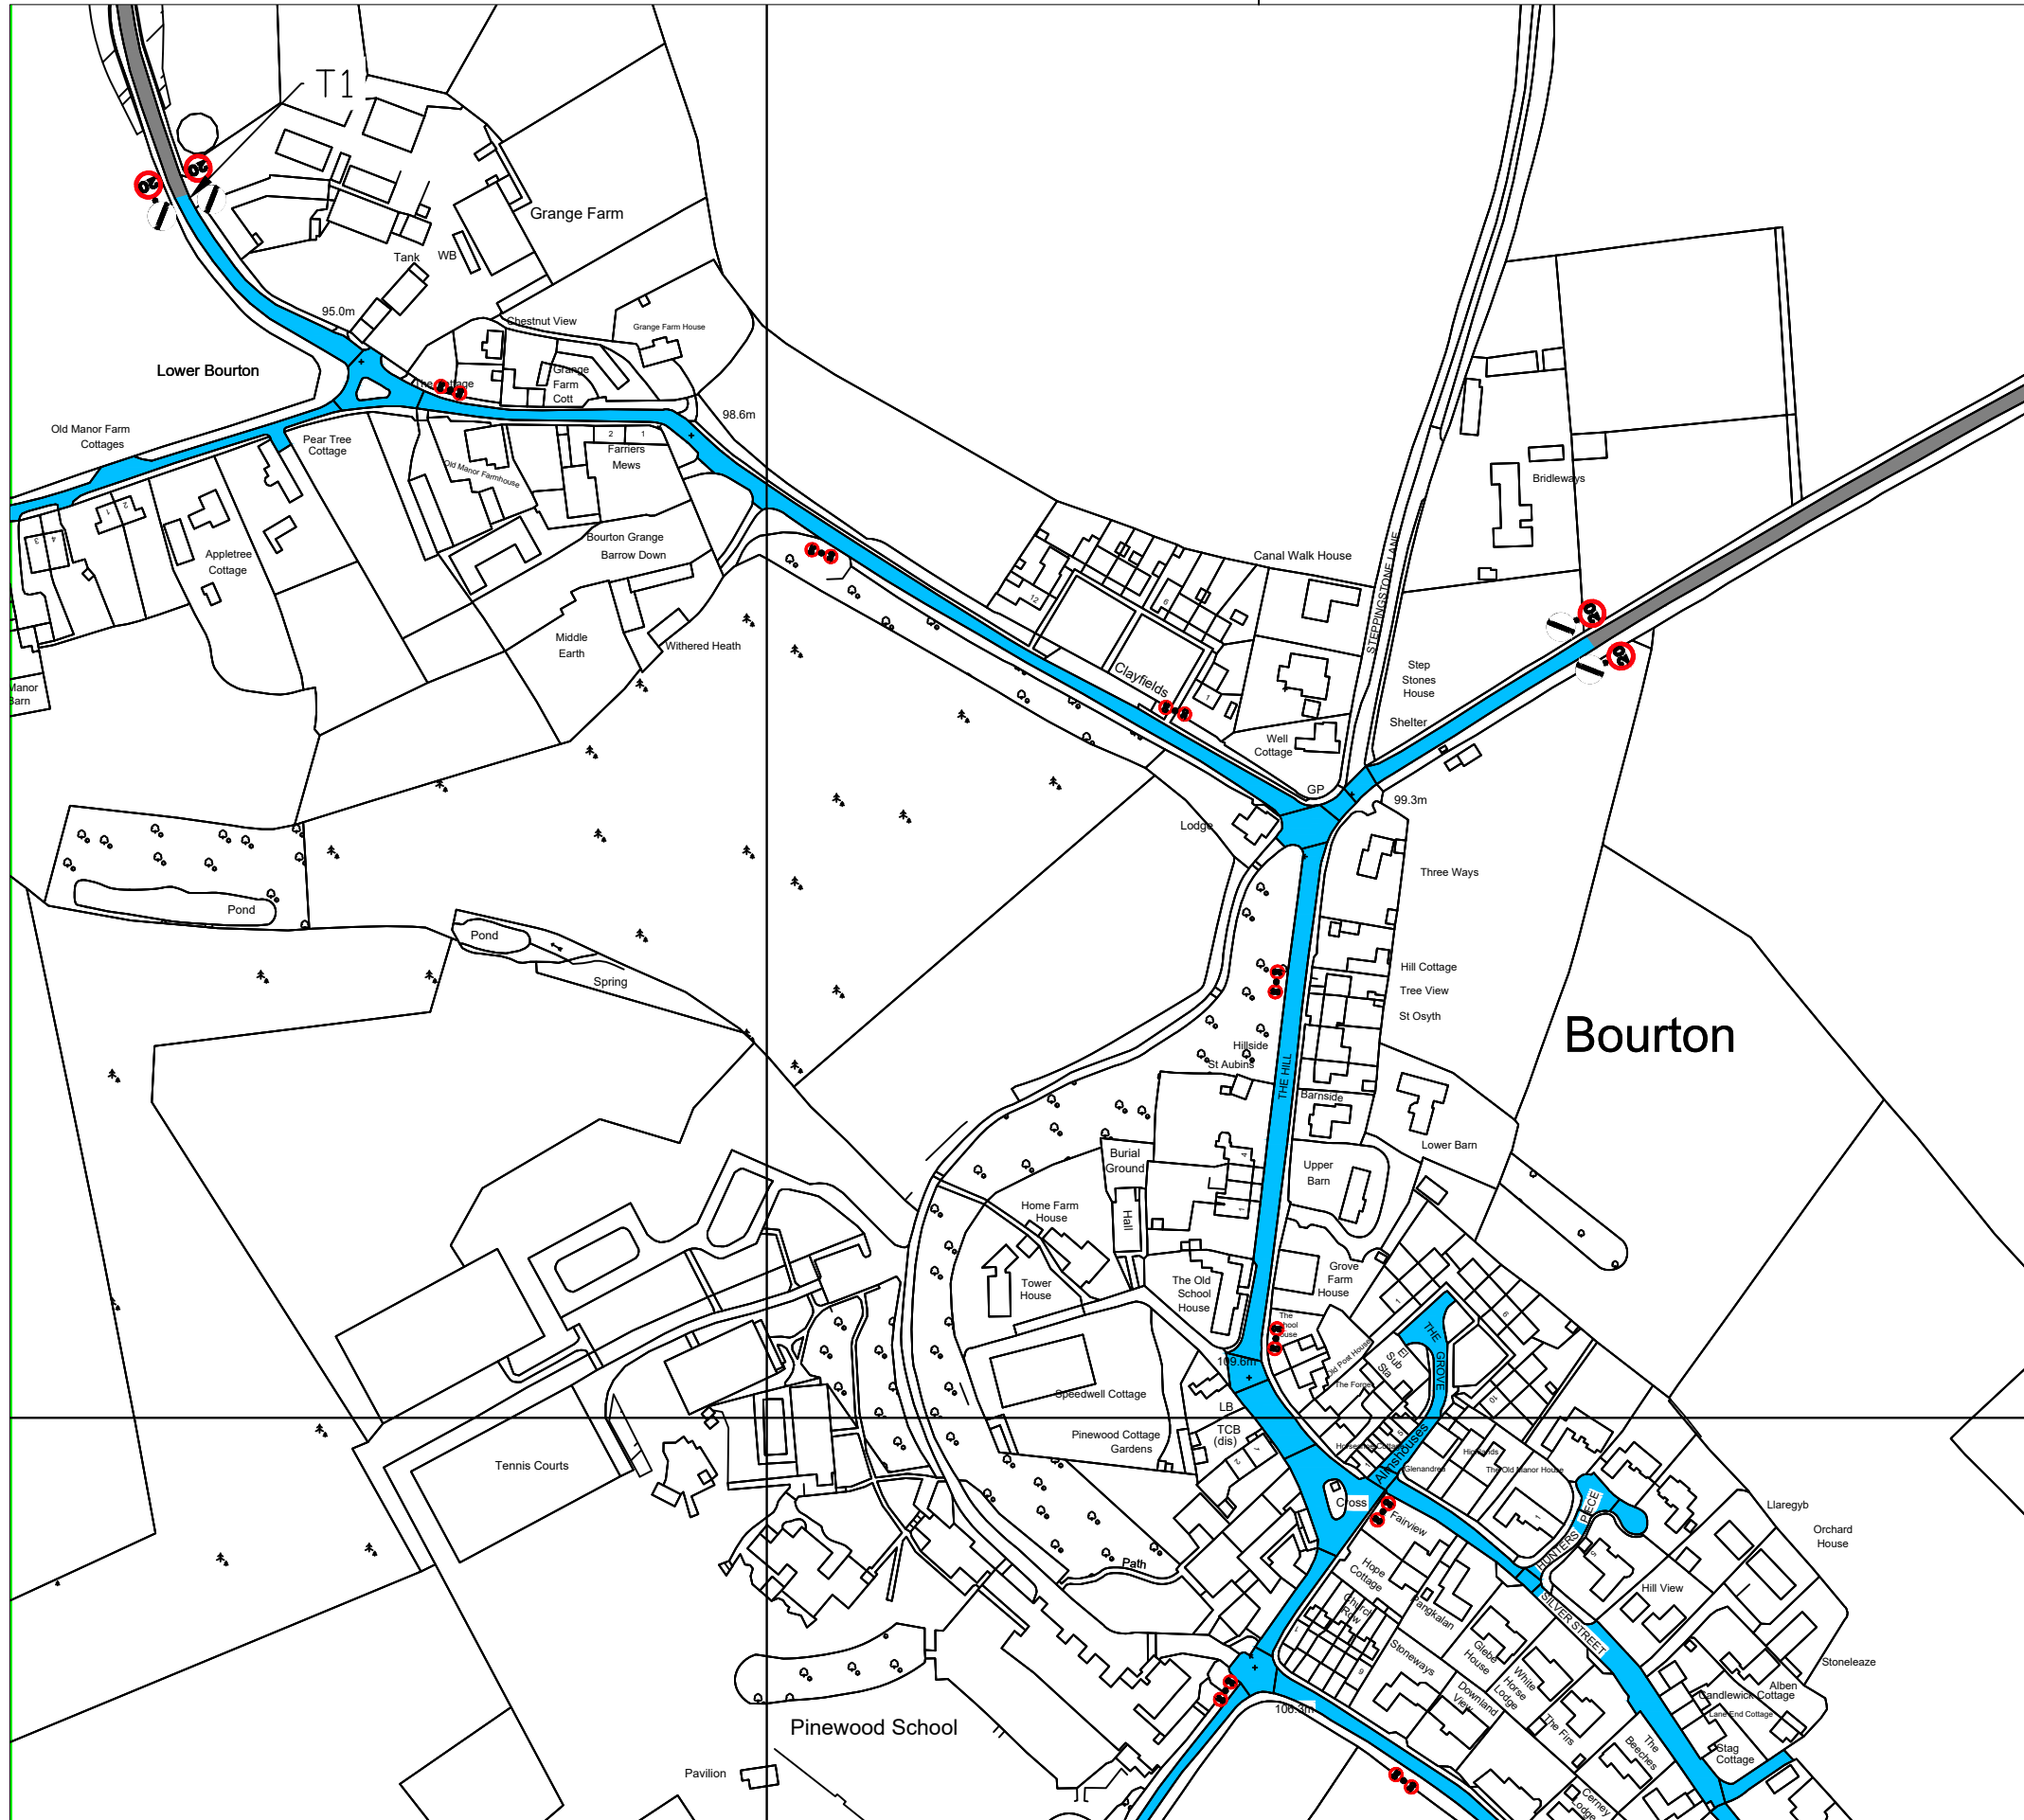

Drawing No. **Sheet A1** Revision 1.0

Legend	
Proposed 20	
Existing 20	
Not within Highway Boundary	
Proposed 30	
Existing 40	
Existing 50	
Existing NSL	
Not Public Highway	

© Crown Copyright and Database rights 10023343 2017

Rev.	Date	Purpose of revision	Drawn	Checked	Approved
1.0	26.08.22	First Draft	C.R		

OXFORDSHIRE COUNTY COUNCIL
 Owen Jenkins
 Director for Infrastructure Delivery
 Communities
 Oxfordshire County Council
 County Hall
 New Road
 Oxford
 OX1 1ND
 Tel: 0845 310 1111


Project title: Bourton 20mph Scheme

Drawing title: Bourton 20mph Sheet A1

Drawing Status			
Scale @ A3	Drawn by: C.R	Checked by	Approved by
	Date drawn 26.08.22	Date checked	Date approved

Oxfordshire Project No. & File Ref

Drawing No. 1.0 Revision 1.0

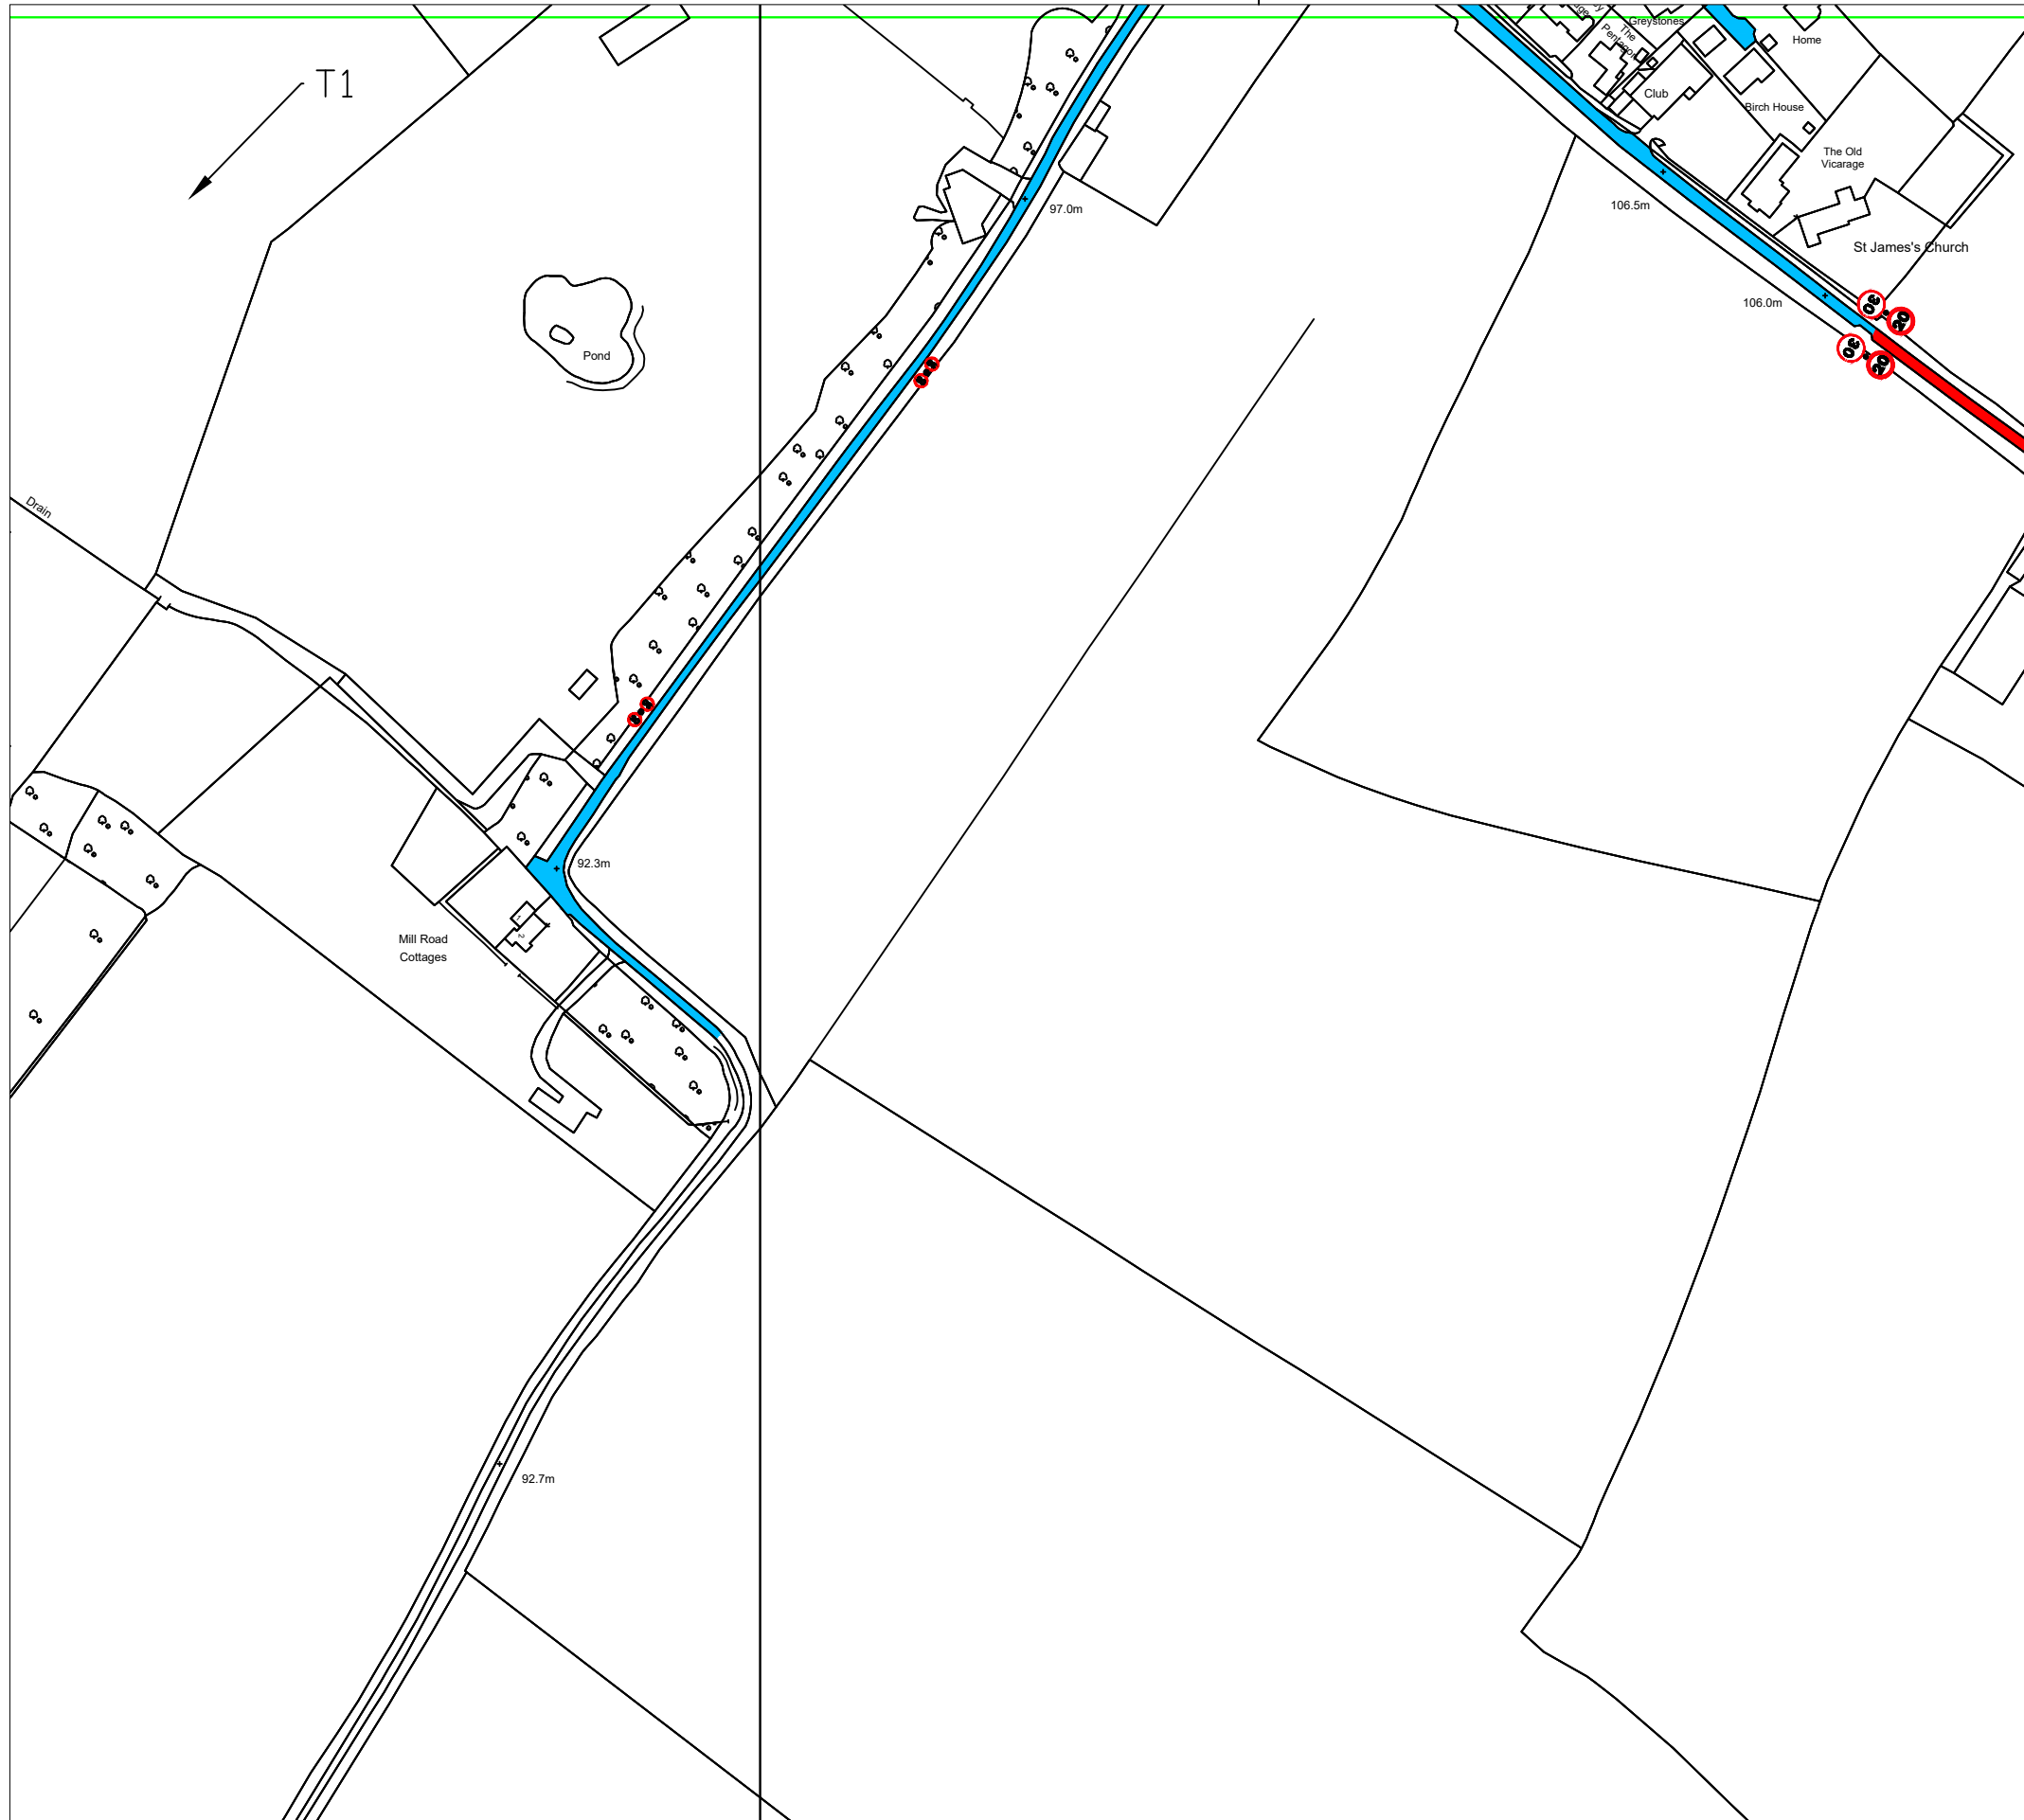

Drawing No. **Sheet A2** Revision 1.0

Legend	
Proposed 20	
Existing 20	
Not within Highway Boundary	
Proposed 30	
Existing 40	
Existing 50	
Existing NSL	
Not Public Highway	

© Crown Copyright and Database rights 10023343 2017

Rev.	Date	Purpose of revision	Drawn	Checked	Approved
1.0	26.08.22	First Draft	C.R		

OXFORDSHIRE COUNTY COUNCIL
 Owen Jenkins
 Director for Infrastructure Delivery
 Communities
 Oxfordshire County Council
 County Hall
 New Road
 Oxford
 OX1 1ND
 Tel: 0845 310 1111

Project title: Bourton 20mph Scheme

Drawing title: Bourton 20mph Sheet A2

Scale @ A3	Drawn by: C.R	Checked by	Approved by
	Date drawn 26.08.22	Date checked	Date approved

Oxfordshire Project No. & File Ref

Drawing No. 1.0 Revision 1.0



Drawing No. **Sheet B2** Revision 1.0

Legend	
Proposed 20	
Existing 20	
Not within Highway Boundary	
Proposed 30	
Existing 40	
Existing 50	
Existing NSL	
Not Public Highway	

© Crown Copyright and Database rights 10023343 2017

Rev.	Date	Purpose of revision	Drawn	Checked	Approved
1.0	26.08.22	First Draft	C.R		

OXFORDSHIRE COUNTY COUNCIL
 Owen Jenkins
 Director for Infrastructure Delivery
 Communities
 Oxfordshire County Council
 County Hall
 New Road
 Oxford
 OX1 1ND
 Tel: 0845 310 1111

Project title: Bourton 20mph Scheme

Drawing title: Bourton 20mph Sheet B2

Drawing Status			
Scale @ A3	Drawn by: C.R	Checked by	Approved by
	Date drawn 26.08.22	Date checked	Date approved

Oxfordshire Project No. & File Ref

Drawing No. 1.0 Revision 1.0